

Site Plan


Scale: 1/128" = 1'-0"

0 20 40 80 160



Legend

- 1 Upper Level Entrance
- 2 Lower Level Entrance
- 3 Roof Terrace
- 4 Dining Terrace
- 5 Summit Visitor Center
- 6 Plant & Utilities
- 7 High Alt. Research Lab
- 8 Pikes Peak Highway
- 9 Service Drive
- 10 Car Drop-Off
- 11 Shuttle Drop-Off
- 12 Historic Summit House Wall
- 13 Cog Railway
- 14 Barr Trail
- 15 North Overlook
- 16 Central Overlook
- 17 West Overlook
- 18 Devils Playground Trail
- 19 Elevated Walkway
- 20 Parking
- 21 Summit Marker

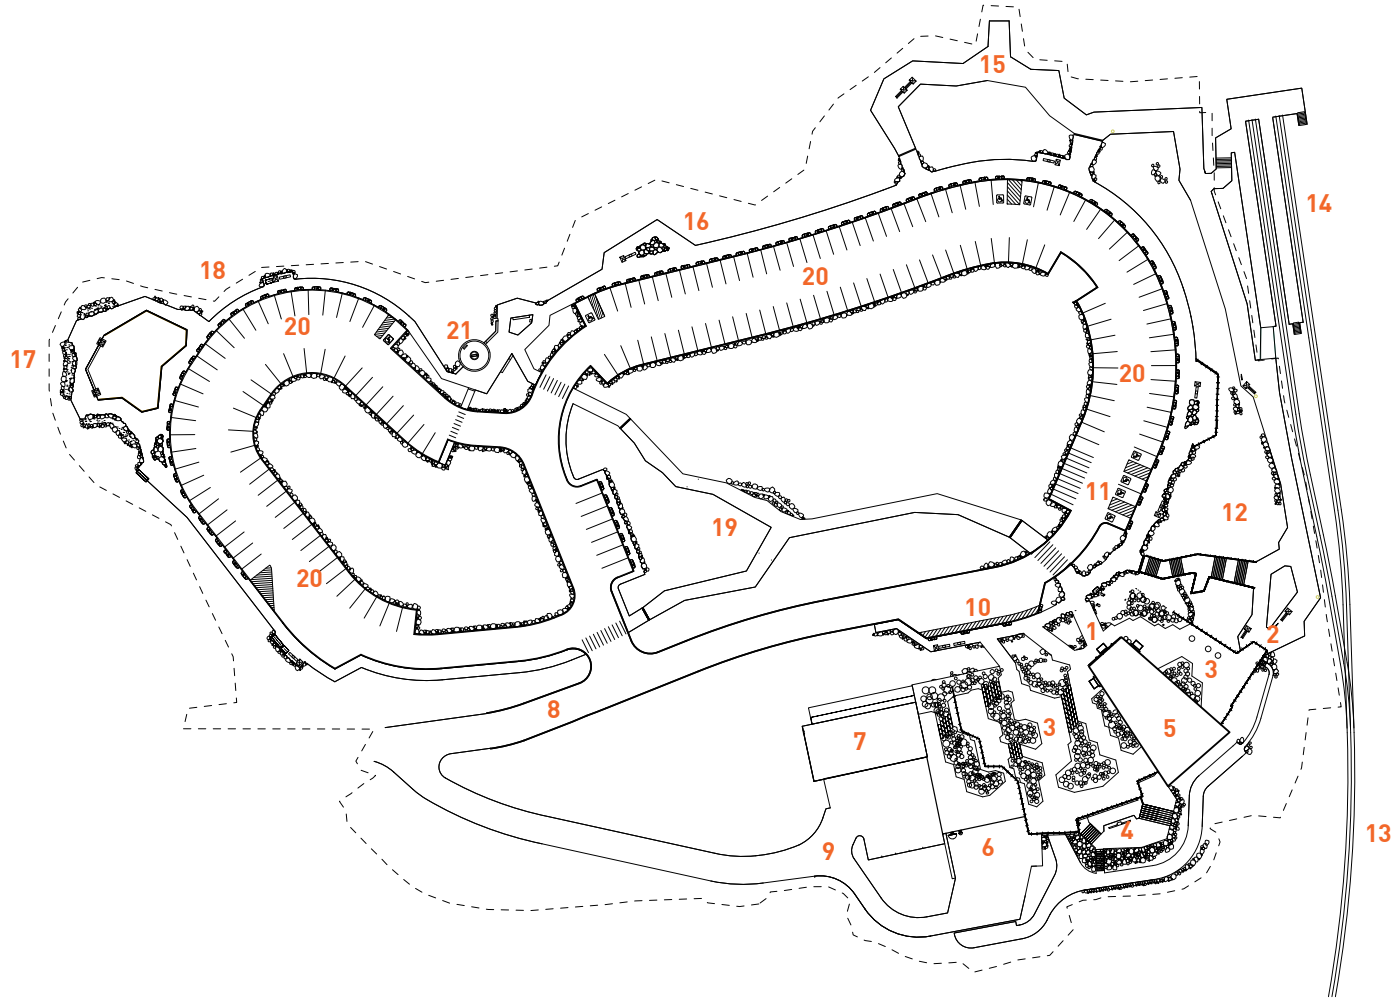

Pikes Peak Summit Visitor Center



Main Level Floor Plan


Scale: 1/32" = 1'-0"

0 5 10 20 30



Legend

- 1 Lower Level Entrance
- 2 Lobby
- 3 Main Stair
- 4 Exhibit
- 5 Retail
- 6 Dining
- 7 Servery
- 8 Kitchen
- 9 Office
- 10 Office
- 11 Staff Room
- 12 EMT
- 13 Restrooms
- 14 Closet
- 15 Storage
- 16 Custodial

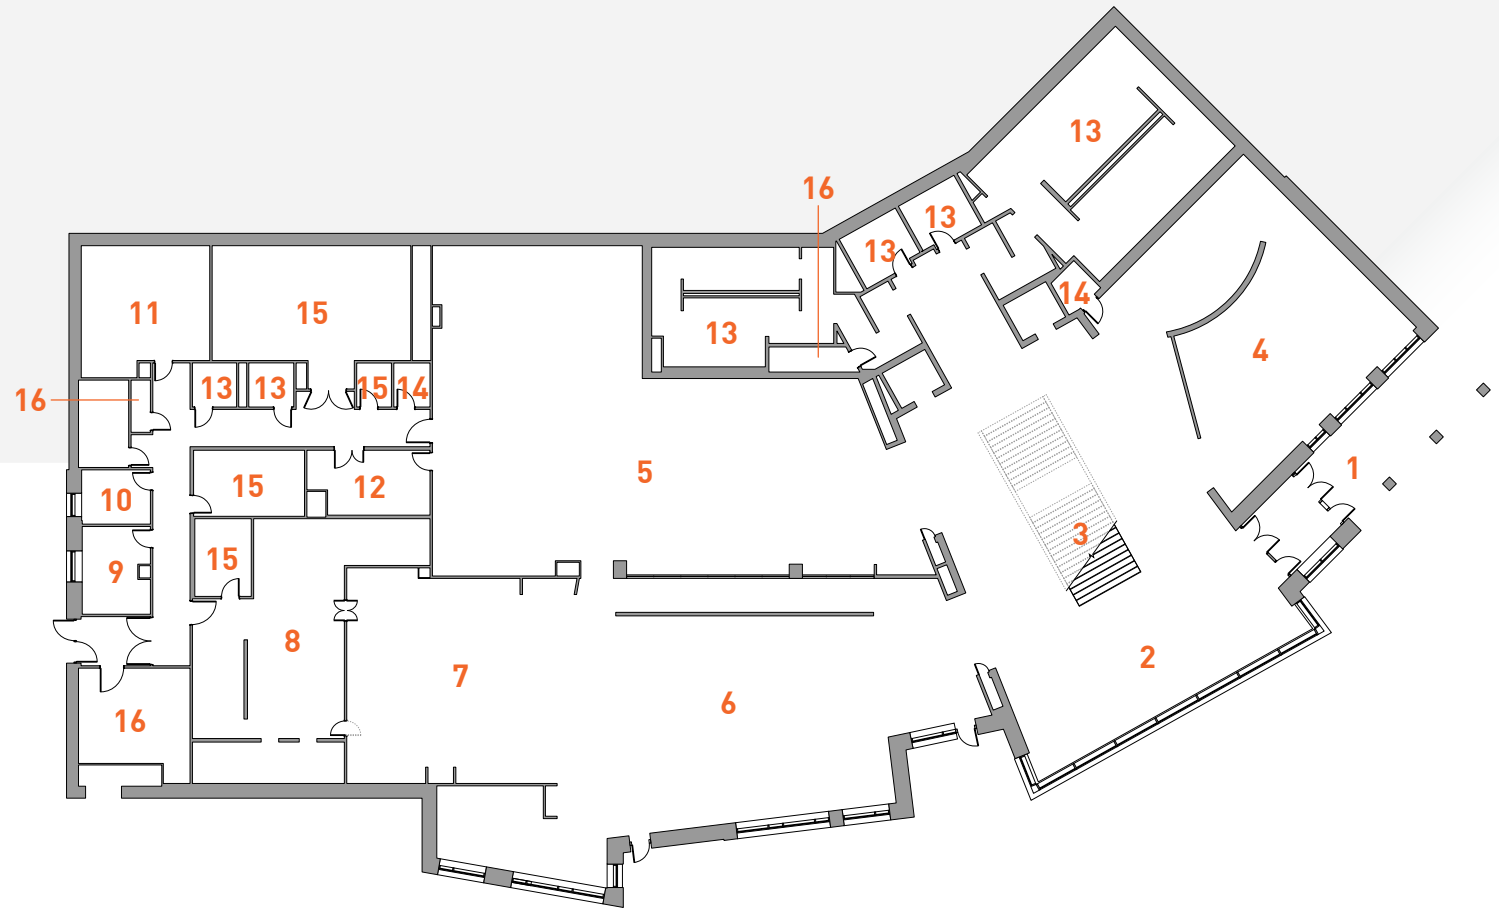

Pikes Peak
Summit Visitor Center

