


EROSION CONTROL FOR INDIVIDUAL HOUSE SITES

THIS DIAGRAM ILLUSTRATES THE KEY POINTS TO PROTECTING INDIVIDUAL BUILDING SITES

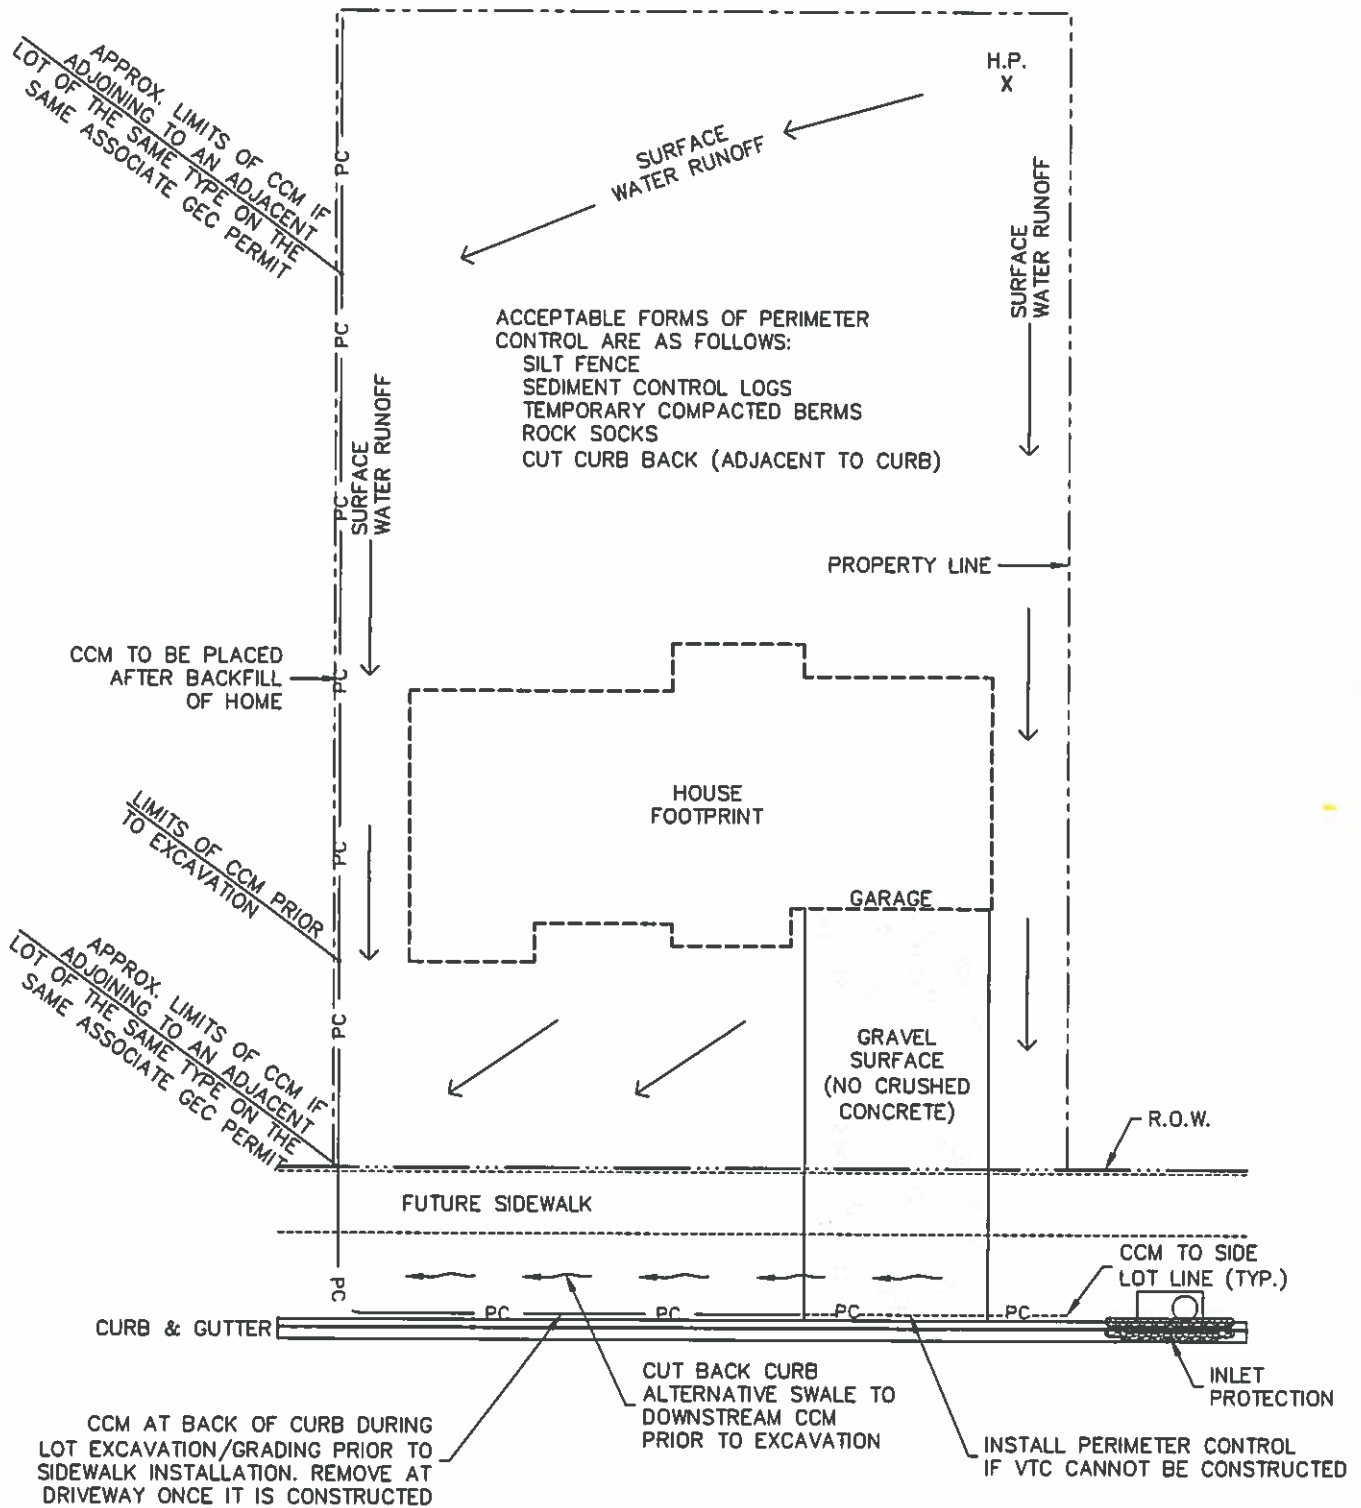

- CCM..... CONSTRUCTION CONTROL MEASURES
- PC — PERIMETER CONTROL
- ▨ ROCK SOCK



TYPICAL LOT DETAIL TYPE A LOT		
APPROVED:		
SWENT MANAGER		
ISSUED: 1/25/2021	REVISED:	DRAWING NO. -