


EROSION CONTROL FOR INDIVIDUAL HOUSE SITES

THIS DIAGRAM ILLUSTRATES THE KEY POINTS TO PROTECTING INDIVIDUAL BUILDING SITES

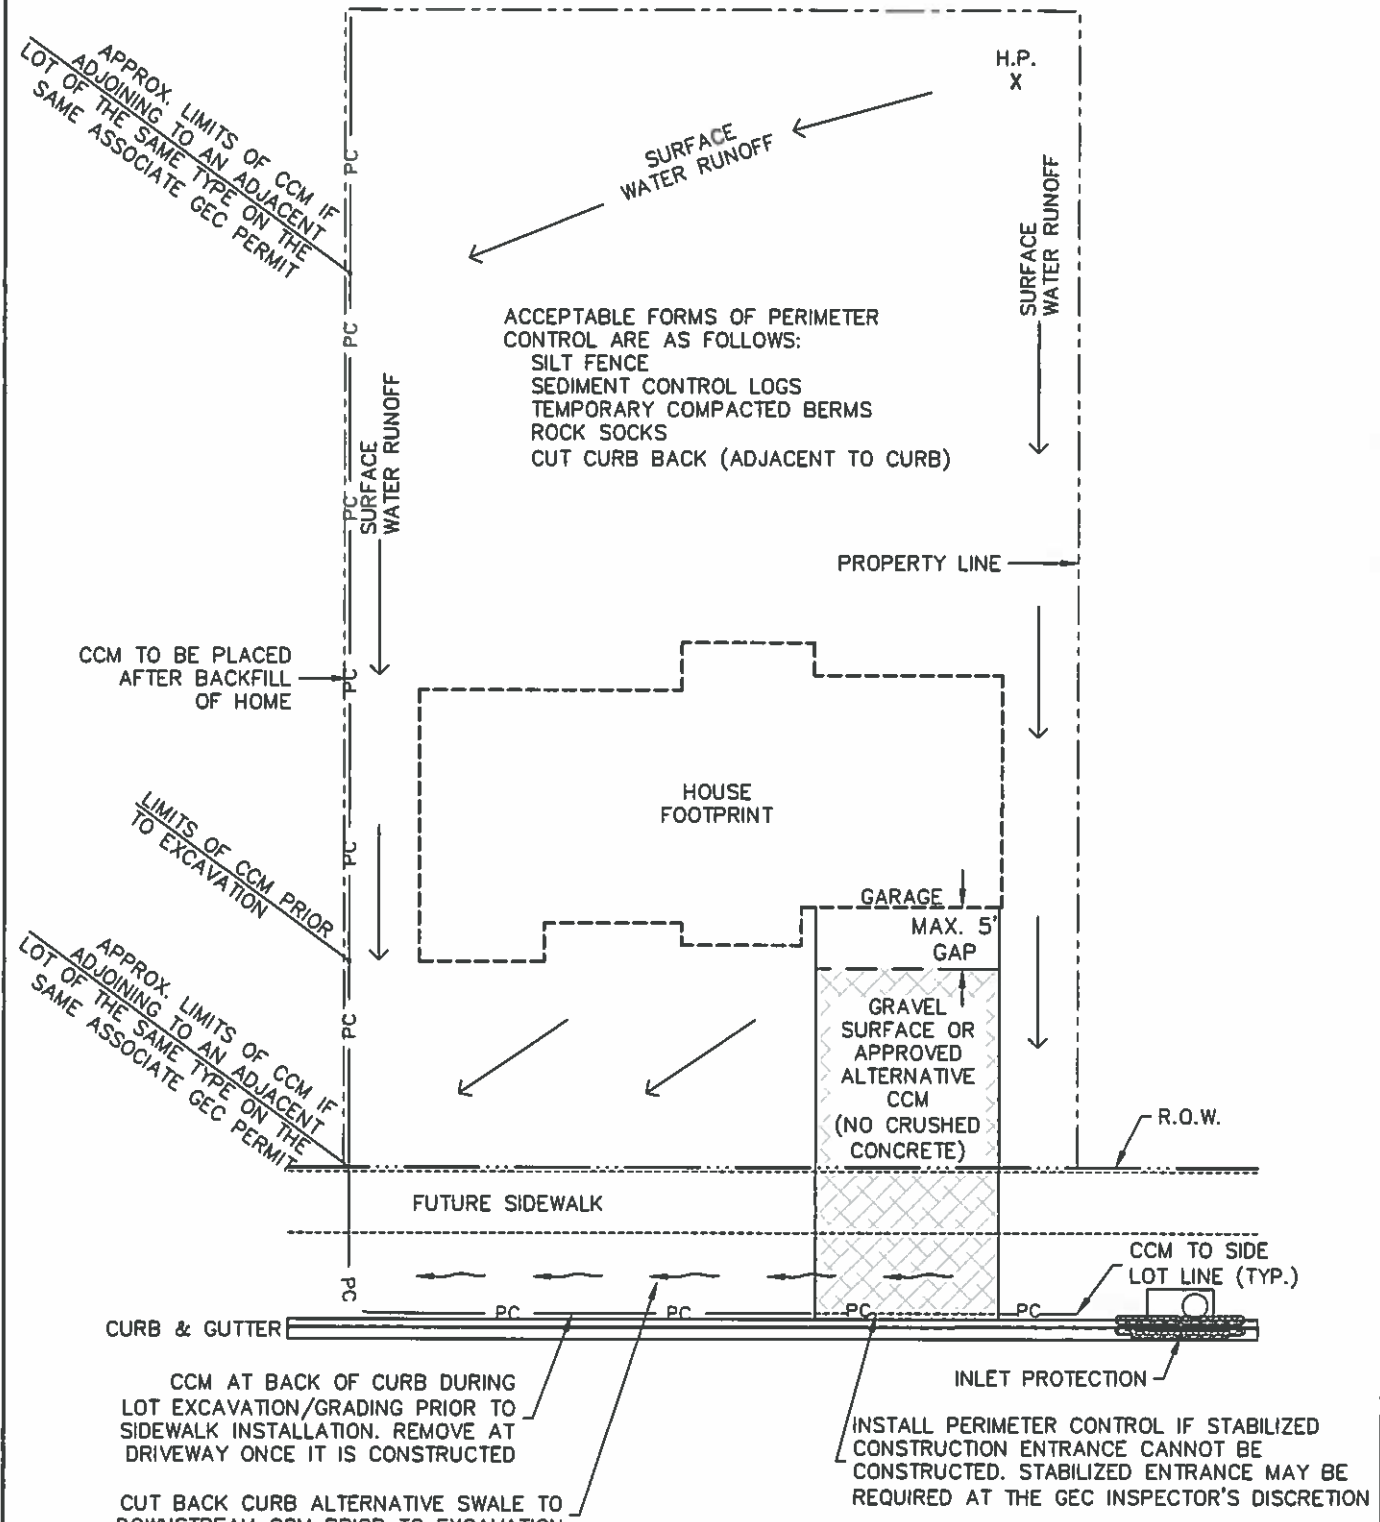

- CCM..... CONSTRUCTION CONTROL MEASURES
- PC — PERIMETER CONTROL
- ROCK SOCK

	TYPICAL LOT DETAIL TYPE A LOT	
	APPROVED: SWENT MANAGER	
ISSUED: 2/18/2021	REVISED:	DRAWING NO. -