


EROSION CONTROL FOR INDIVIDUAL HOUSE SITES

THIS DIAGRAM ILLUSTRATES THE KEY POINTS TO PROTECTING INDIVIDUAL BUILDING SITES

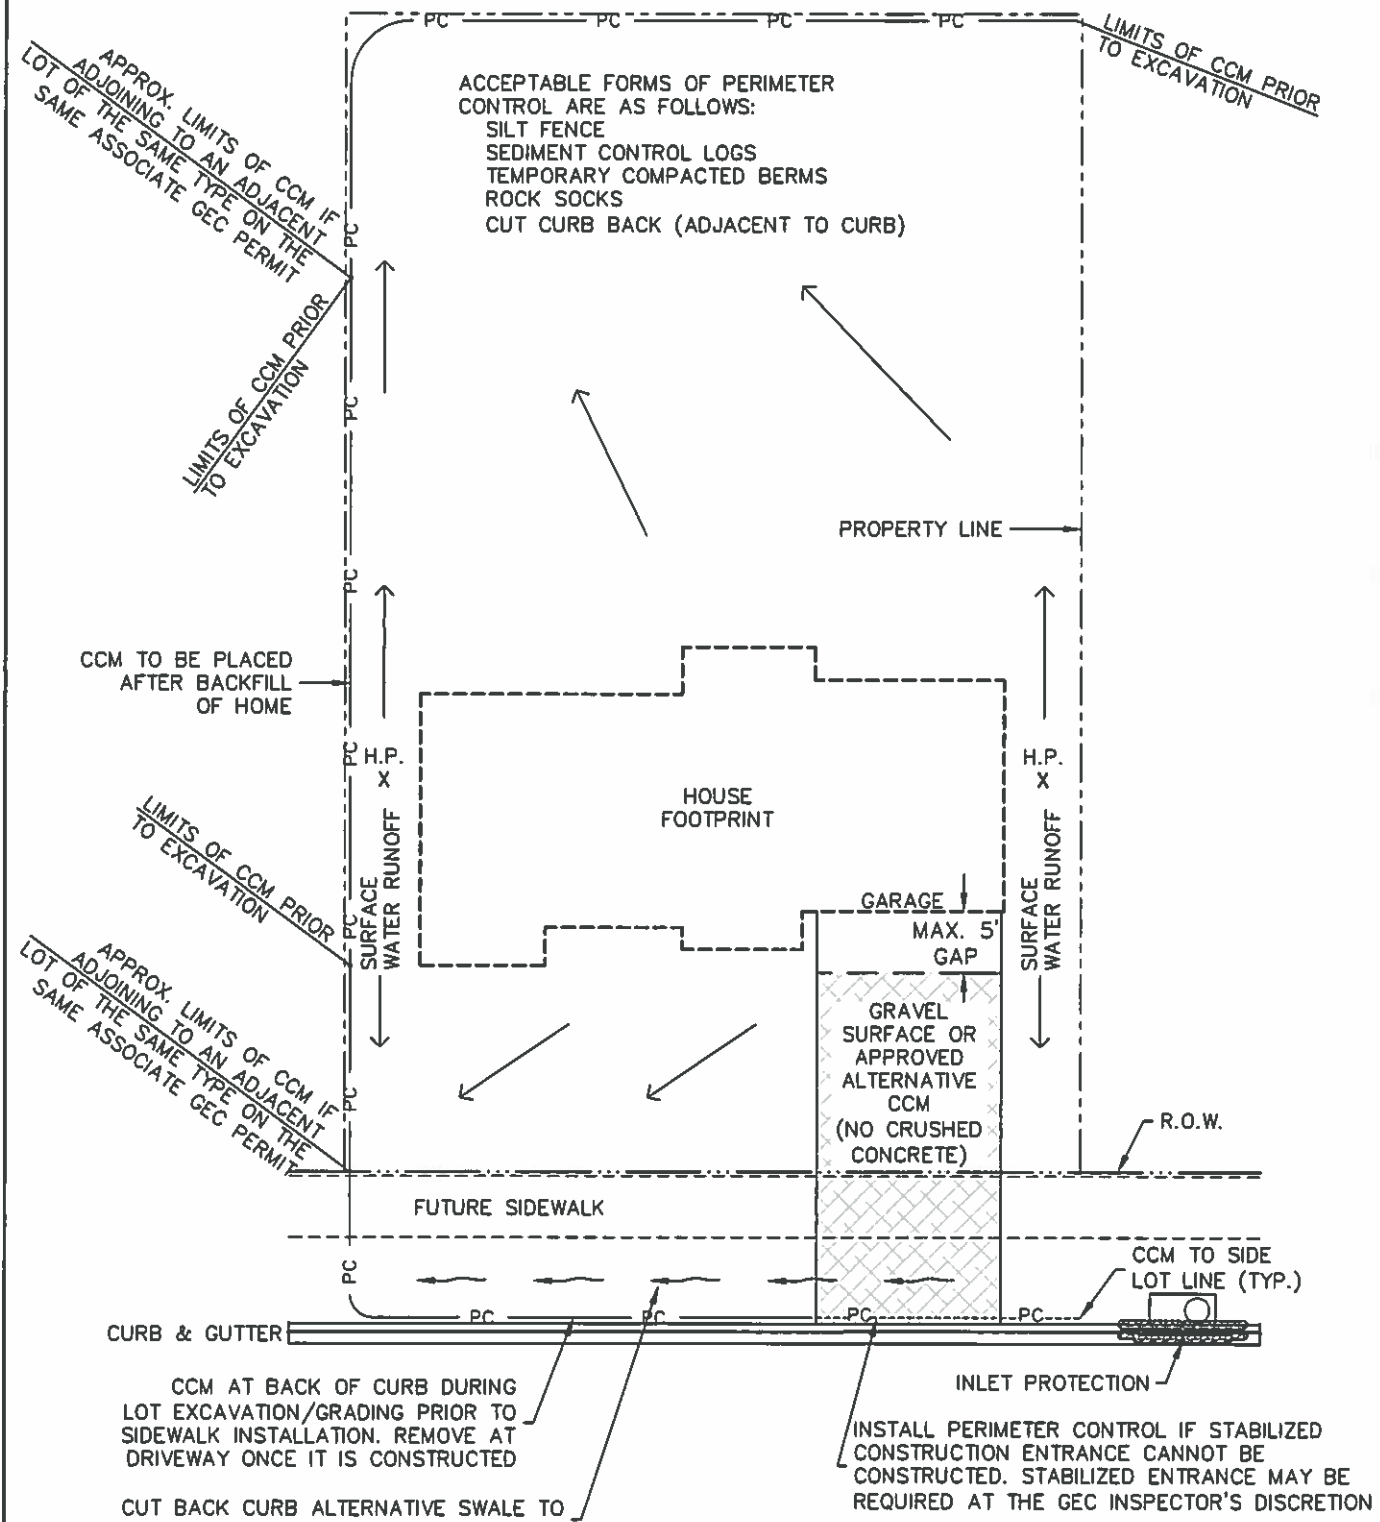

CCM..... CONSTRUCTION CONTROL MEASURES
 — PC — PERIMETER CONTROL
 [Symbol] ROCK SOCK



| | | |
|--|----------|------------------|
| TYPICAL LOT DETAIL TYPE B, G, W/O LOT | | |
| APPROVED: | | |
| SWENT MANAGER | | |
| ISSUED: 2/18/2021 | REVISED: | DRAWING NO. - |