


EROSION CONTROL FOR INDIVIDUAL HOUSE SITES

THIS DIAGRAM ILLUSTRATES THE KEY POINTS TO PROTECTING INDIVIDUAL BUILDING SITES



CCM..... CONSTRUCTION CONTROL MEASURES
 ——— PC ——— PERIMETER CONTROL
 ROCK SOCK

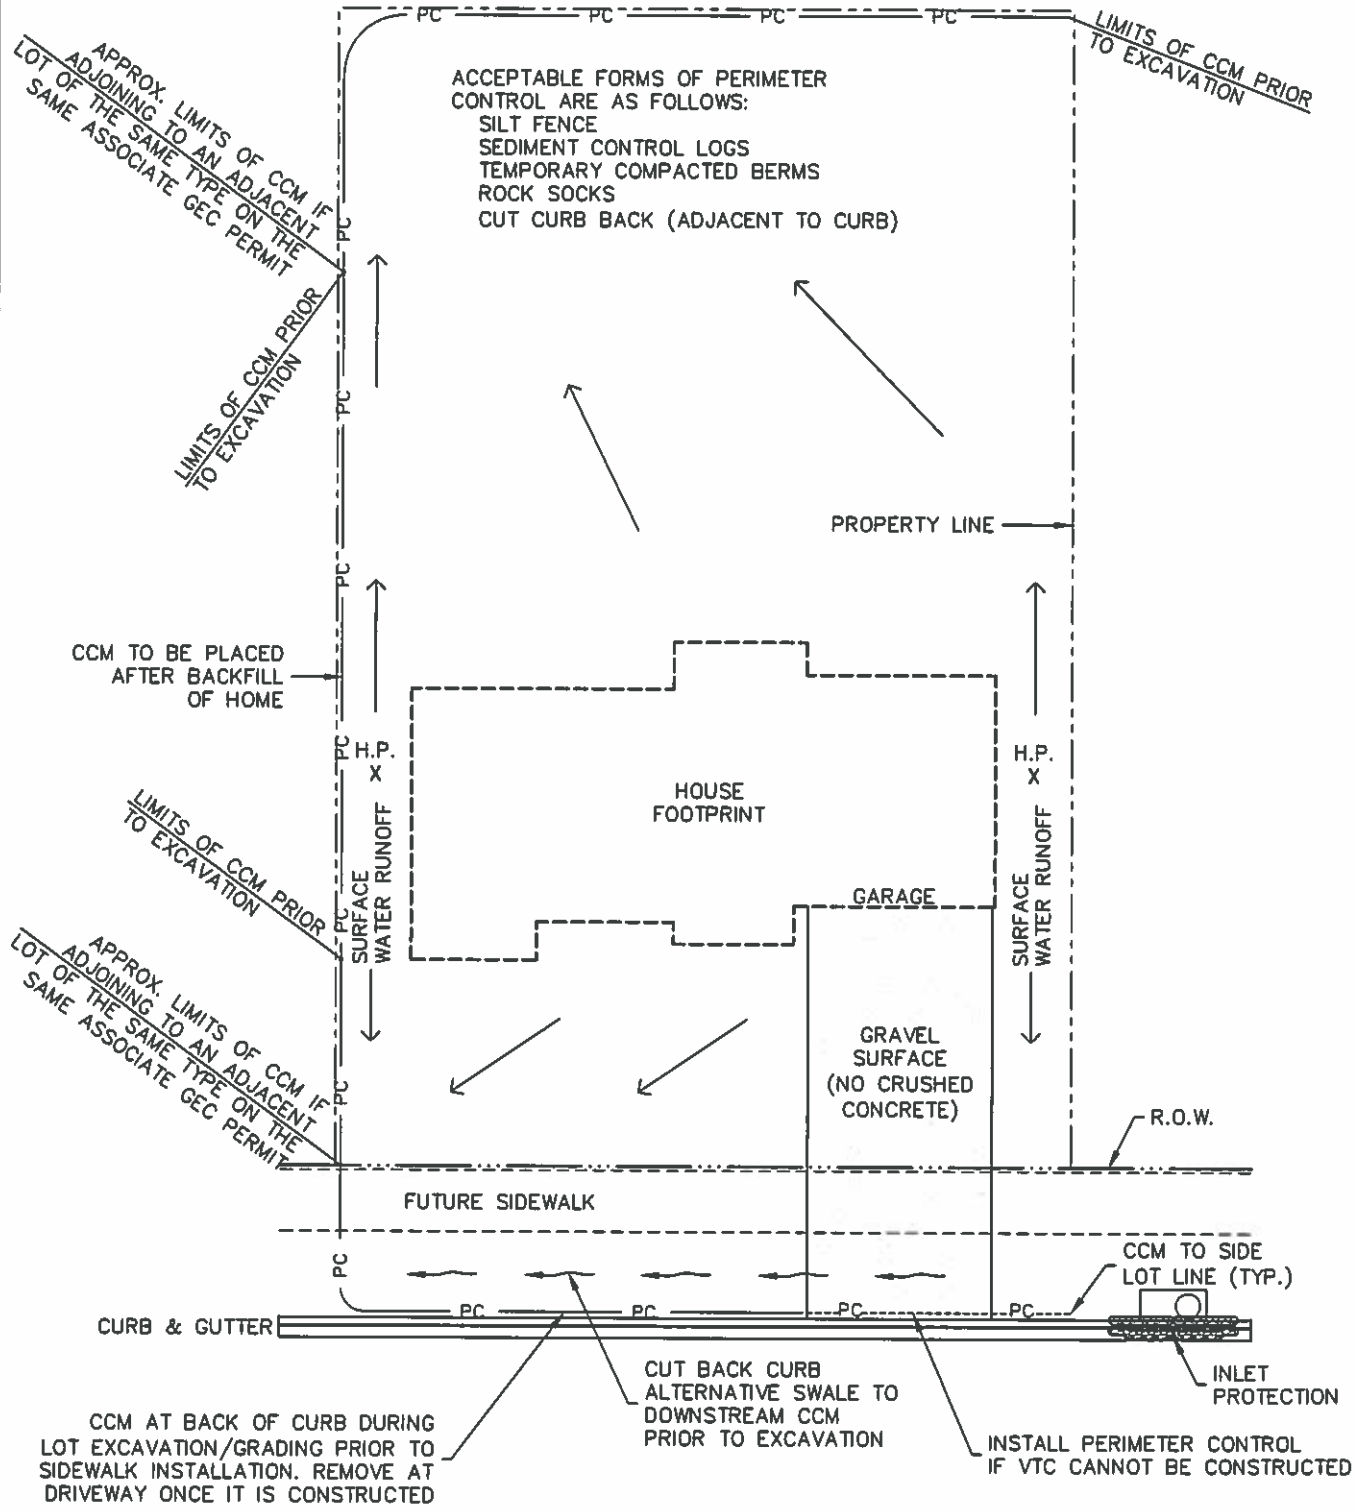

TYPICAL LOT DETAIL TYPE B, G, W/O LOT		
APPROVED:		
SWENT MANAGER		
ISSUED: 1/25/2021	REVISED:	DRAWING NO. -