


FLOOR PLAN
1/4" = 1'-0"



EXTERIOR FINISH OPTIONS




CONCEPT RENDERING

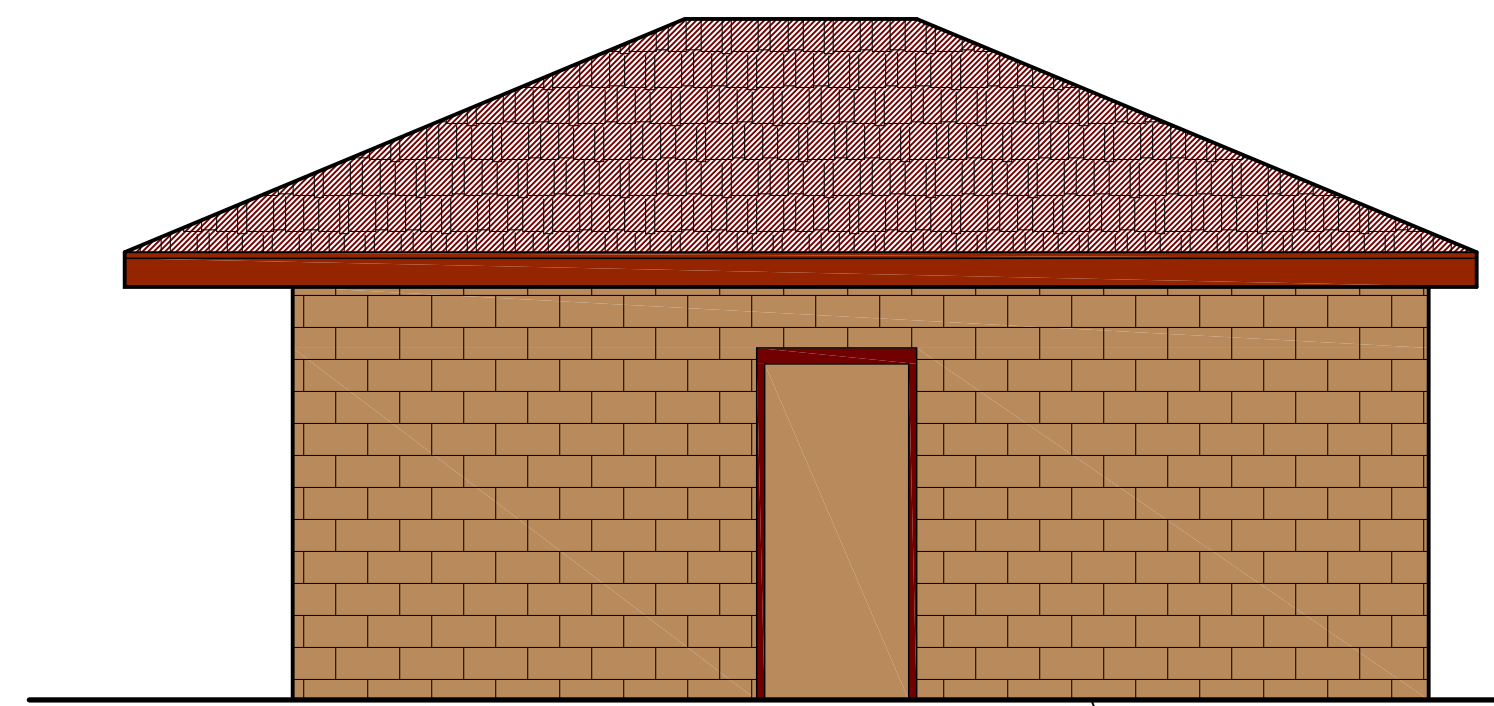


EAST ELEVATION
1/4" = 1'-0"

INTEGRAL COLOR TEXTURED CONCRETE BLOCK VENEER

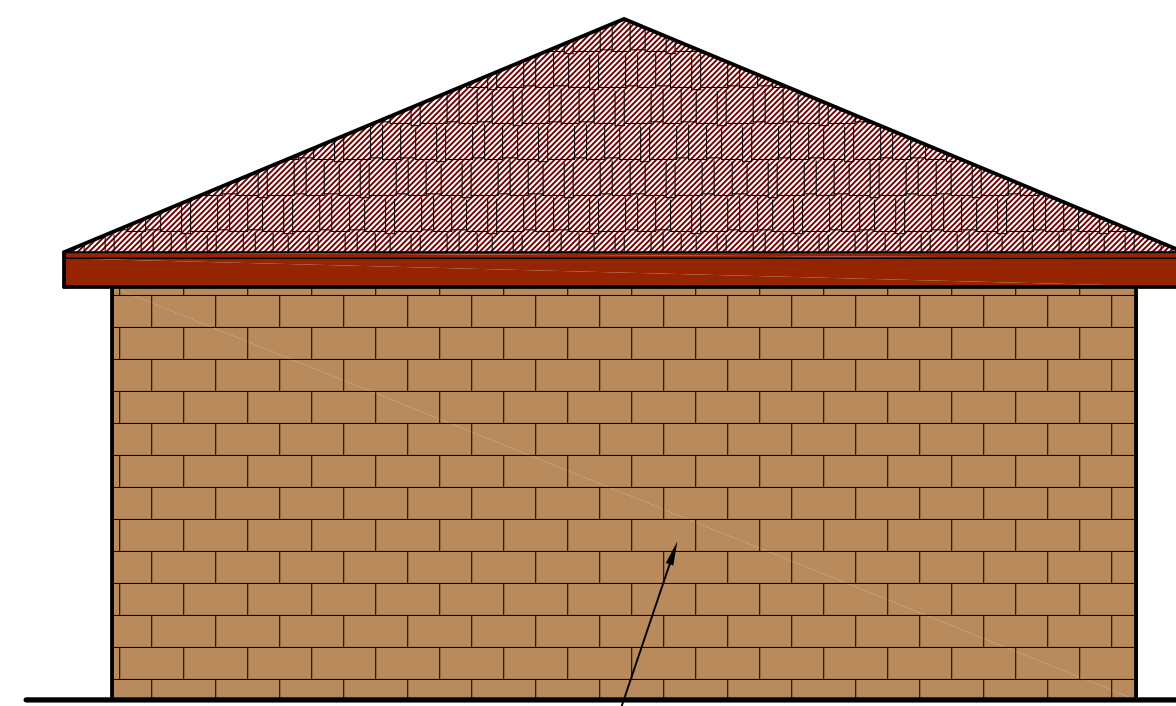

NORTH ELEVATION
1/4" = 1'-0"


STEEL DOOR W/H.M. FRAME (TYP.)

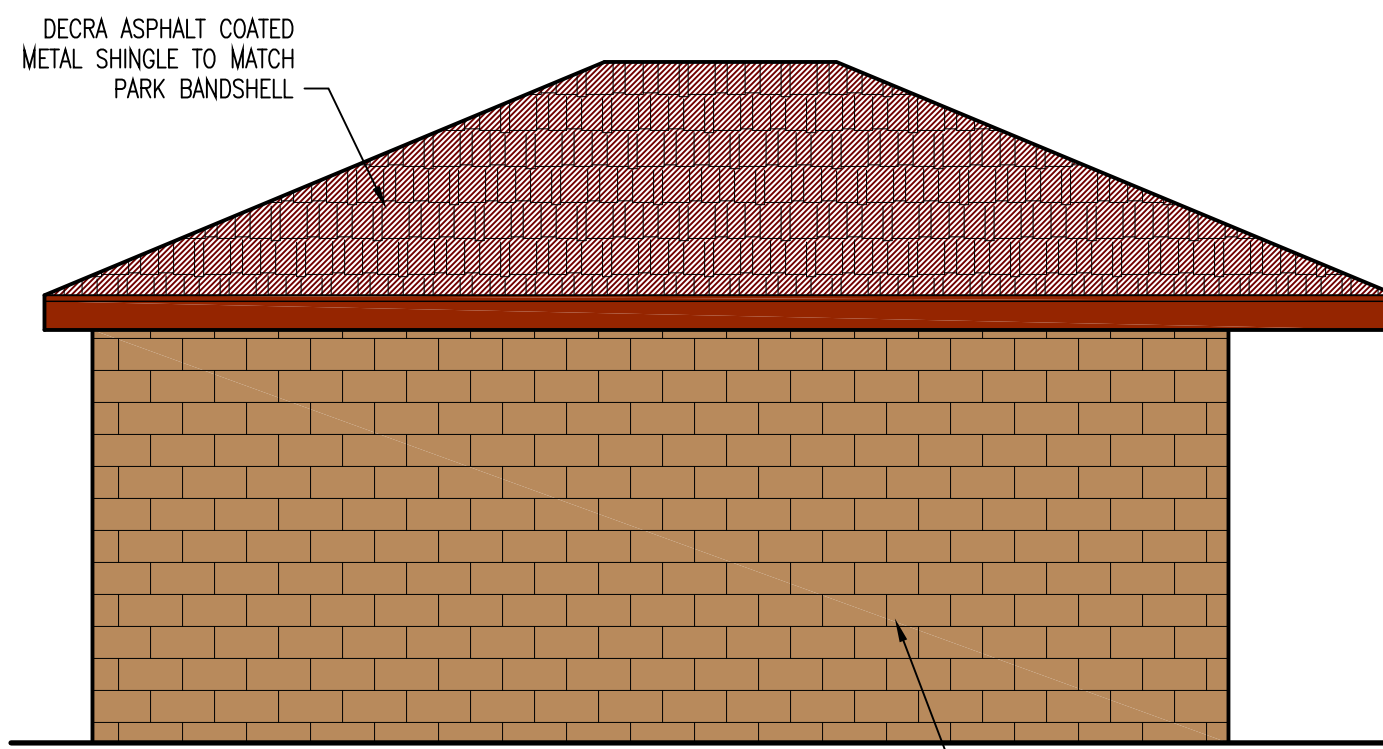

WEST ELEVATION
1/4" = 1'-0"

DECRA ASPHALT COATED METAL SHINGLE TO MATCH PARK BANDSHELL


INTEGRAL COLOR TEXTURED CONCRETE BLOCK VENEER

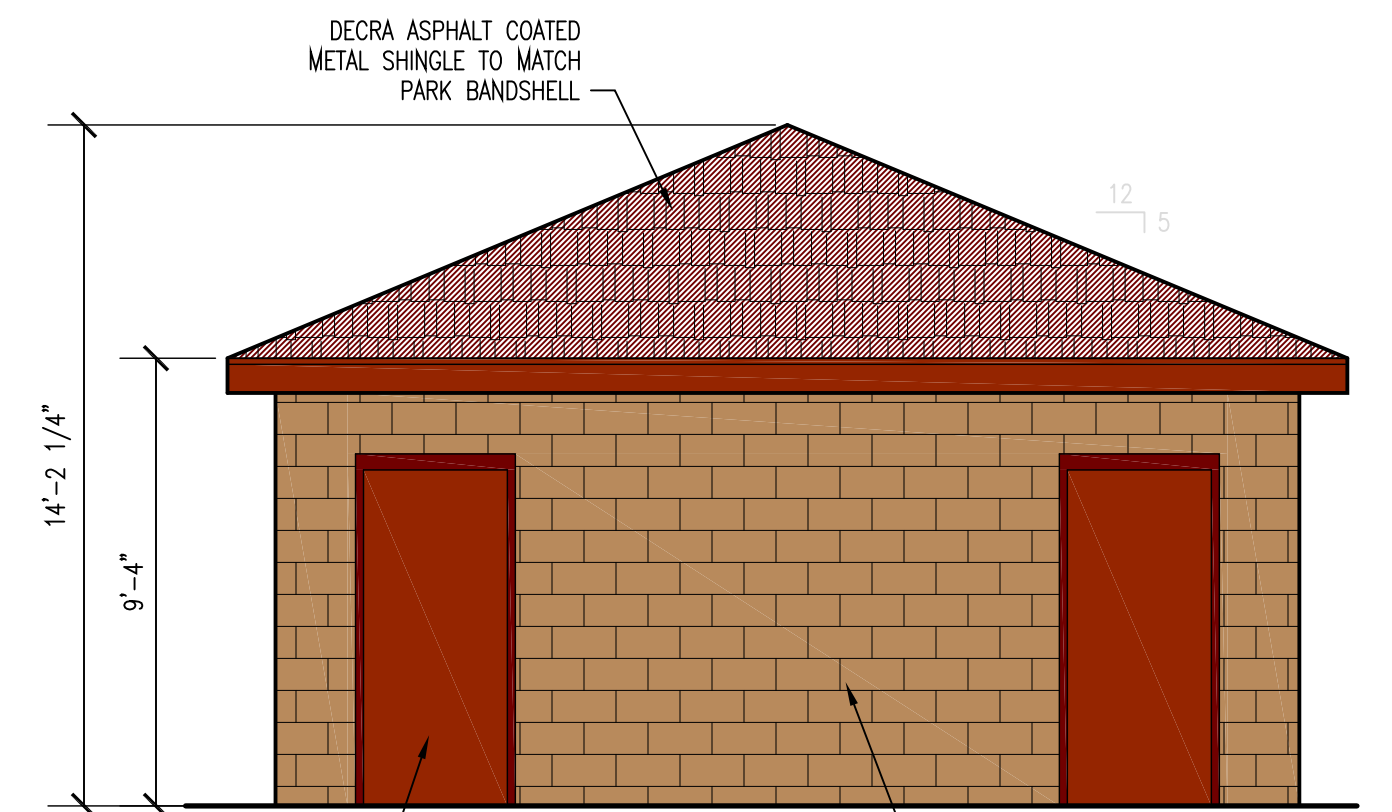

SOUTH ELEVATION
1/4" = 1'-0"

STEEL DOOR W/H.M. FRAME (TYP.)

INTEGRAL COLOR TEXTURED CONCRETE BLOCK VENEER

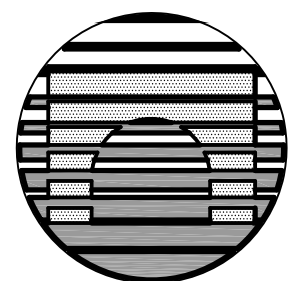

MICHAEL H. COLLINS, ARCHITECTS AIA
115 NORTH TEJON STREET, SUITE 110
COLORADO SPRINGS, CO 80903
719-471-3250

DESIGN OPTION 2

**CONCEPTUAL DESIGN
BANCROFT PARK RESTROOM BUILDING
COLORADO SPRINGS PARKS, RECREATION & CULTURAL SERVICES**