



ELEVATION

SCALE: 1" = 5'

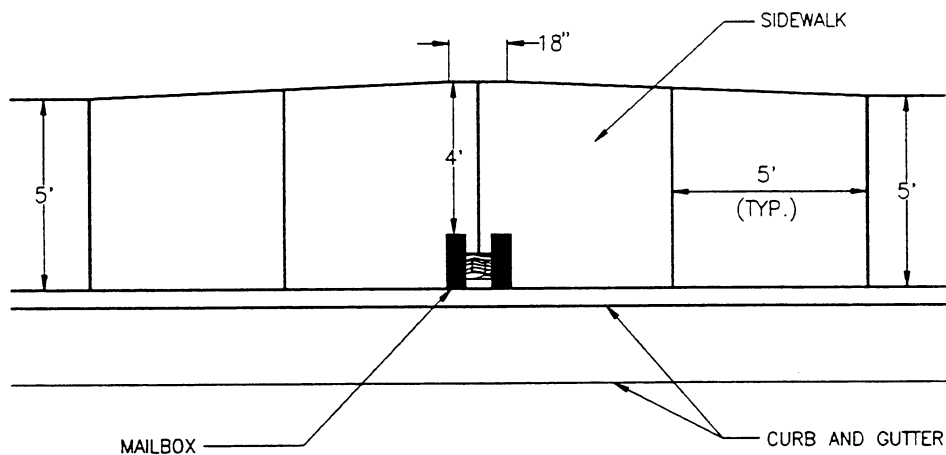

PLAN VIEW

SCALE: 1" = 5'

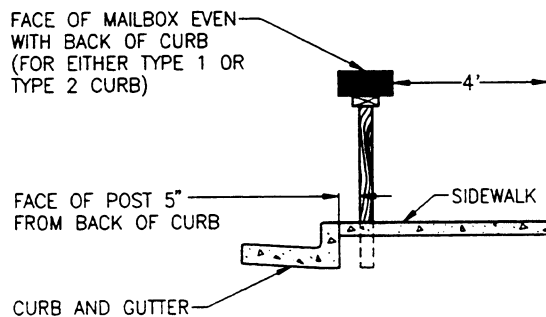

SIDE VIEW

SCALE: 1" = 5'


NOTES:

1. MAILBOX & POST DIMENSIONS AS REQUIRED BY U. S. POSTAL SERVICE.
2. MAILBOX LOCATION SUBJECT TO U. S. POSTAL SERVICE APPROVAL.


CITY OF COLORADO SPRINGS

Sidewalk Taper Section
at Mailbox

Approved by: *Chas R. Haynes* City Engineer
 Drawn by: KLM Date: 07/94 STD. D-18A

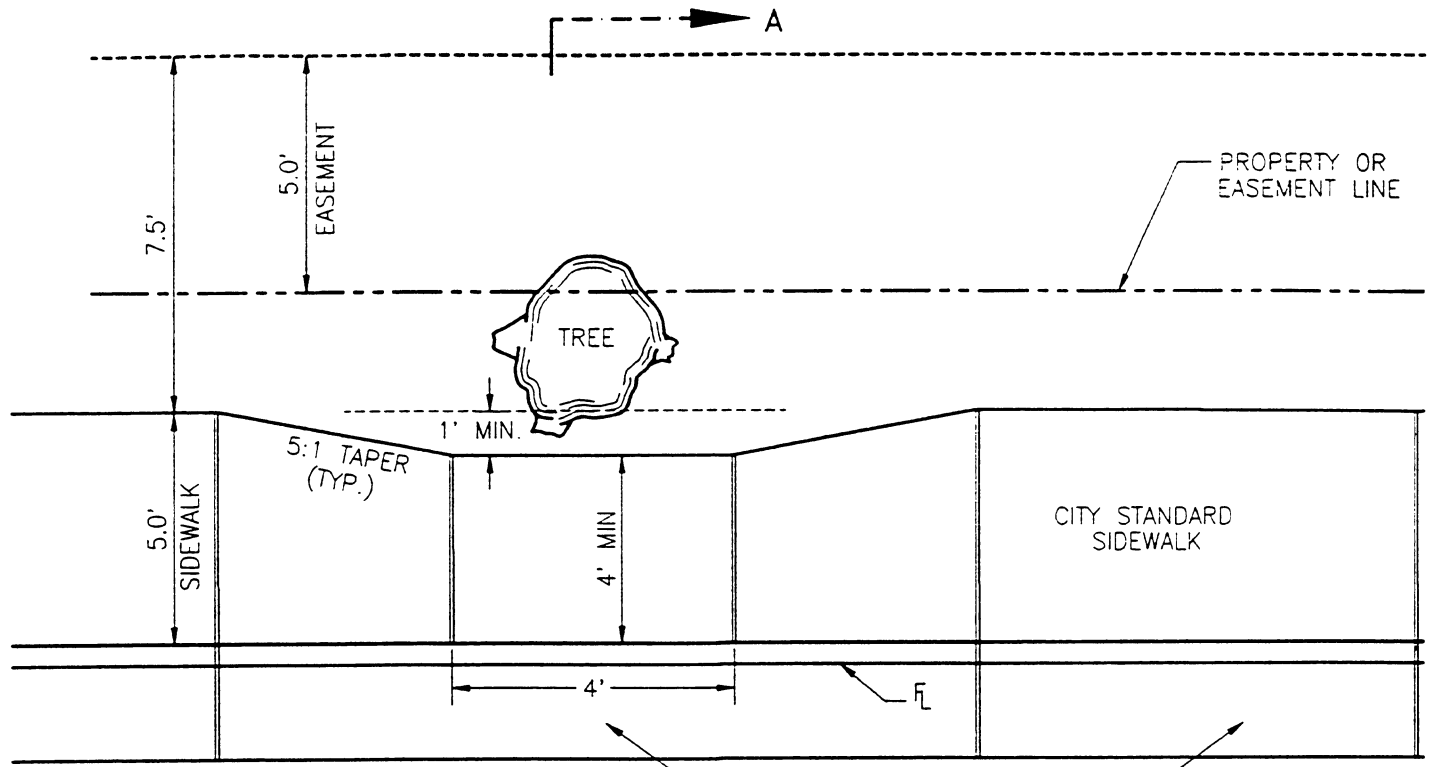

PLAN VIEW

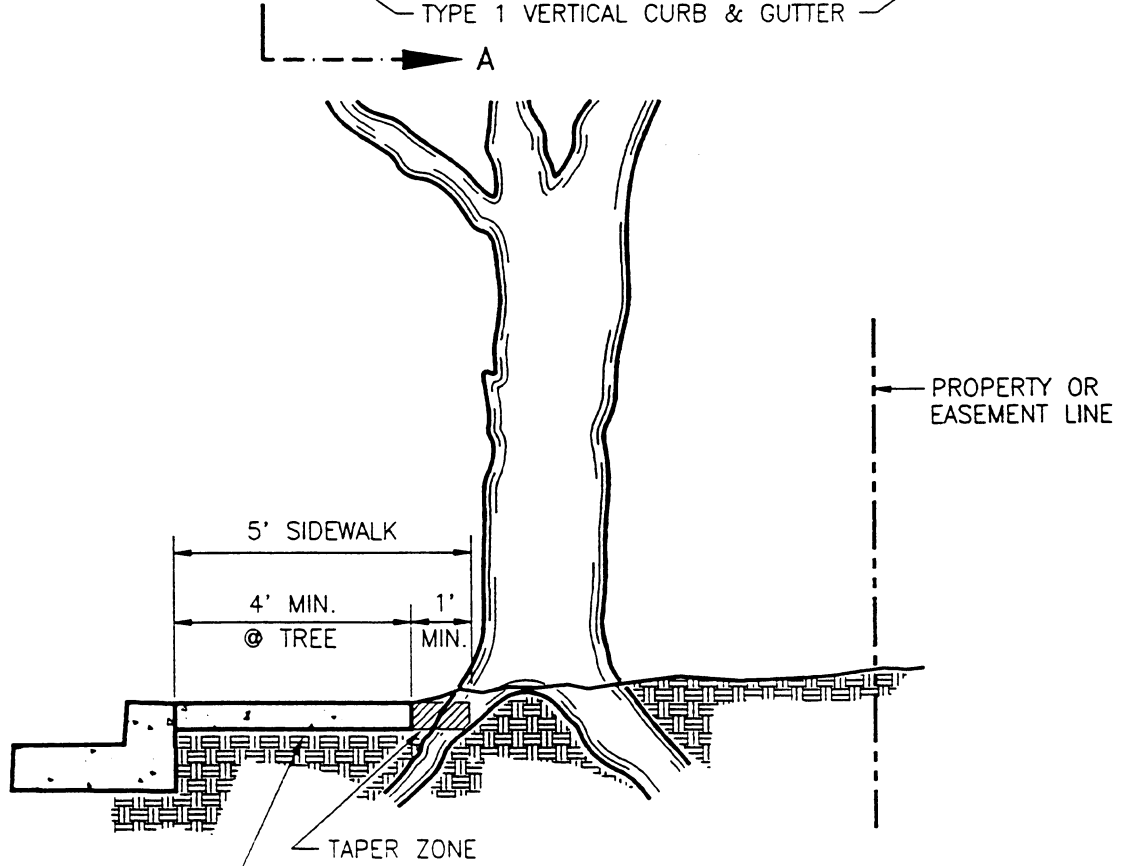

SECTION A - A


NOTE: PRIOR TO CONSTRUCTION OF NEW SIDEWALK, CLEAR & GRUB ALL ROOTS WITHIN 4" OF BOTTOM & SIDES OF NEW SIDEWALK, UNLESS DIRECTED OTHERWISE.

50' RESIDENTIAL STREET
 (5' EASEMENT)
 NO SCALE

CITY OF COLORADO SPRINGS	
Tree Root Protection	
Approved by:	<i>Tom Coyne</i> City Forestry
Approved by:	<i>Ray P. Harris</i> City Engineer
Drawn by:	KLM Date: 07/94 STD. D-188


PROVIDE ADDITIONAL R.O.W.
OR PUBLIC IMPROVEMENT
EASEMENT IF REQUIRED

PROPERTY OR
EASEMENT LINE

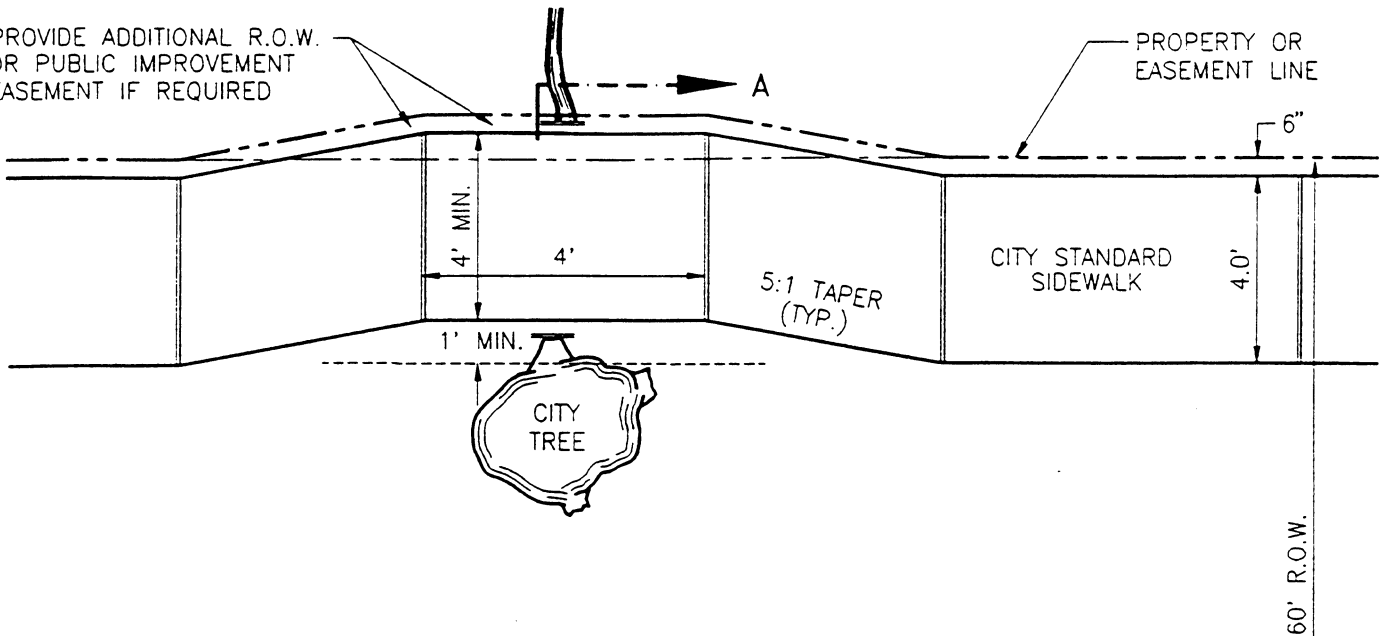

PLAN VIEW

CITY STANDARD CURB & GUTTER

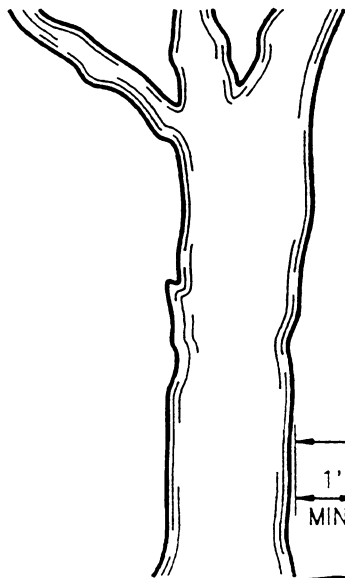

PROVIDE ADDITIONAL R.O.W.
OR PUBLIC IMPROVEMENT
EASEMENT IF REQUIRED

NOTE: PRIOR TO CONSTRUCTION
OF NEW SIDEWALK, CLEAR &
GRUB ALL ROOTS WITHIN 4"
OF BOTTOM & SIDES OF NEW
SIDEWALK, UNLESS DIRECTED
OTHERWISE.

SECTION A - A

STANDARD 60' R.O.W.
NO SCALE

CITY OF COLORADO SPRINGS

Tree Root Cuts

Approved by: *Jay P. Reynolds* City Forestry
Approved by: *Jay P. Reynolds* City Engineer
Drawn by: KLM Date: 07/04 STD. D-18C